



重圧管 800 (1種)

構造図


平面図

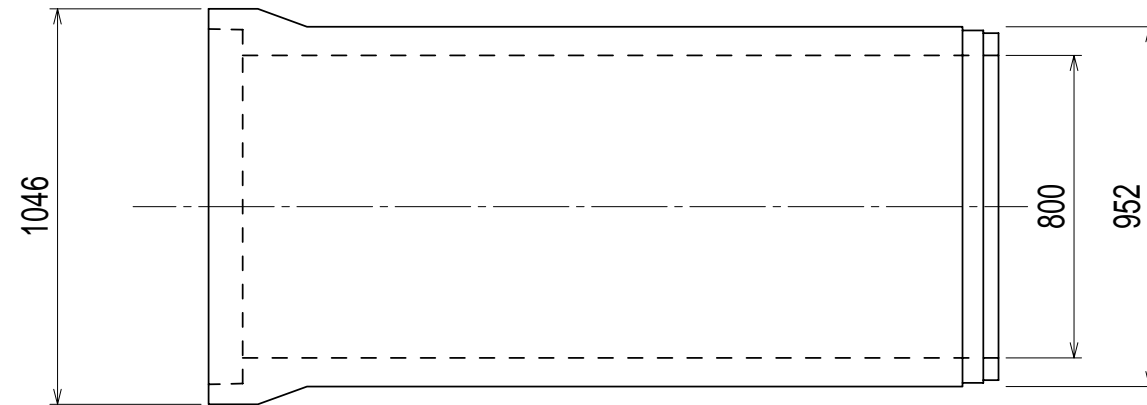


正面図

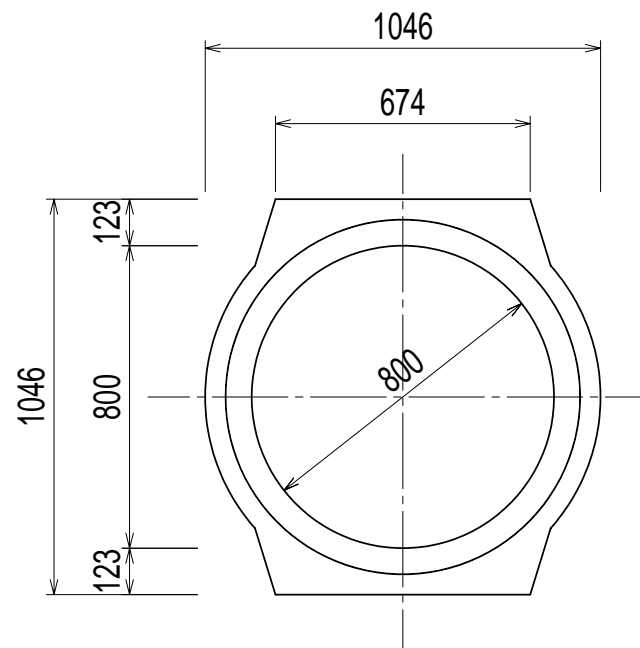



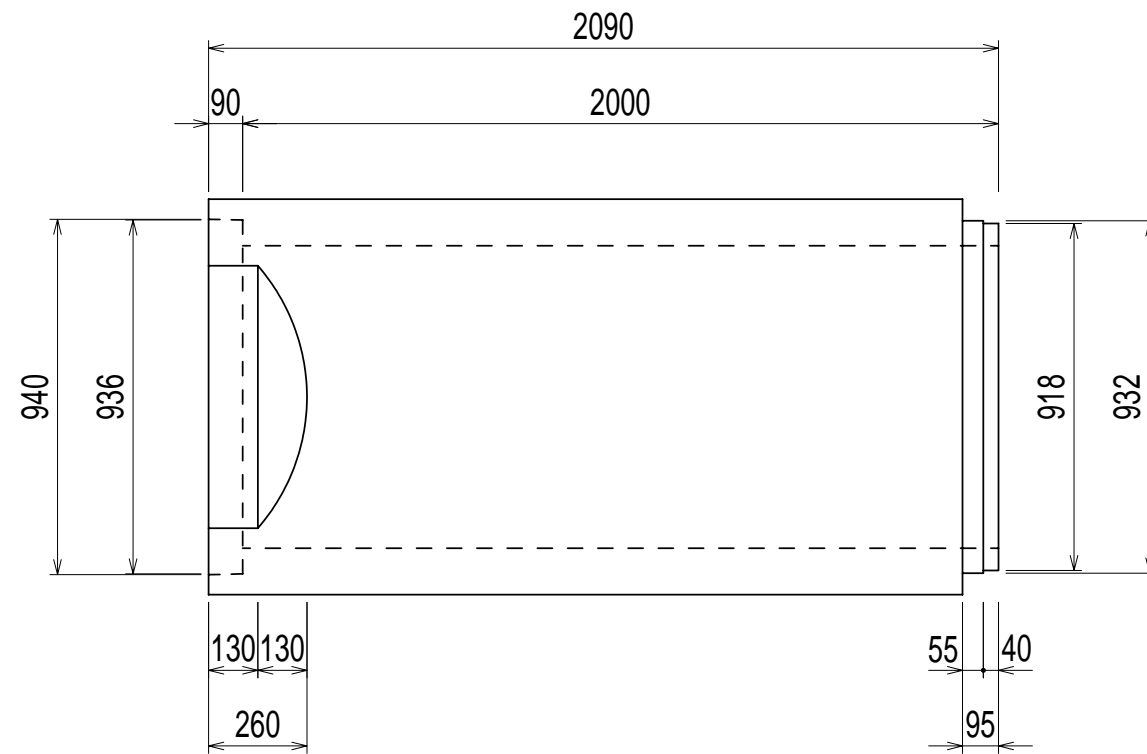

側面図

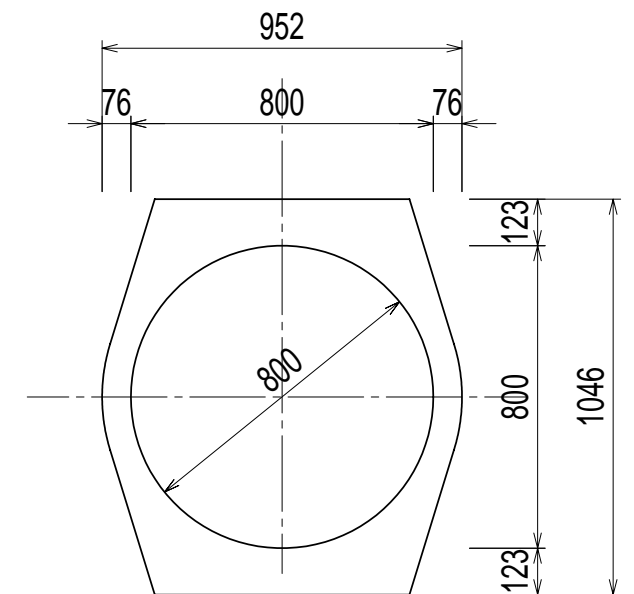

断面図



重圧管 800 (1種) 規格
 ひび割れ荷重: 71.6 kN/m
 コンクリート: 40.0 N/mm²
 製品質量: 1835 kg/本

名称 重圧管構造図			
タイプ 1種			
サイズ 800			縮尺 1:20
日付 2013.6.27		図番 31306325	
承認 	検図 	設計 	製図 

日本興業株式会社